


Schaal: 1:1000

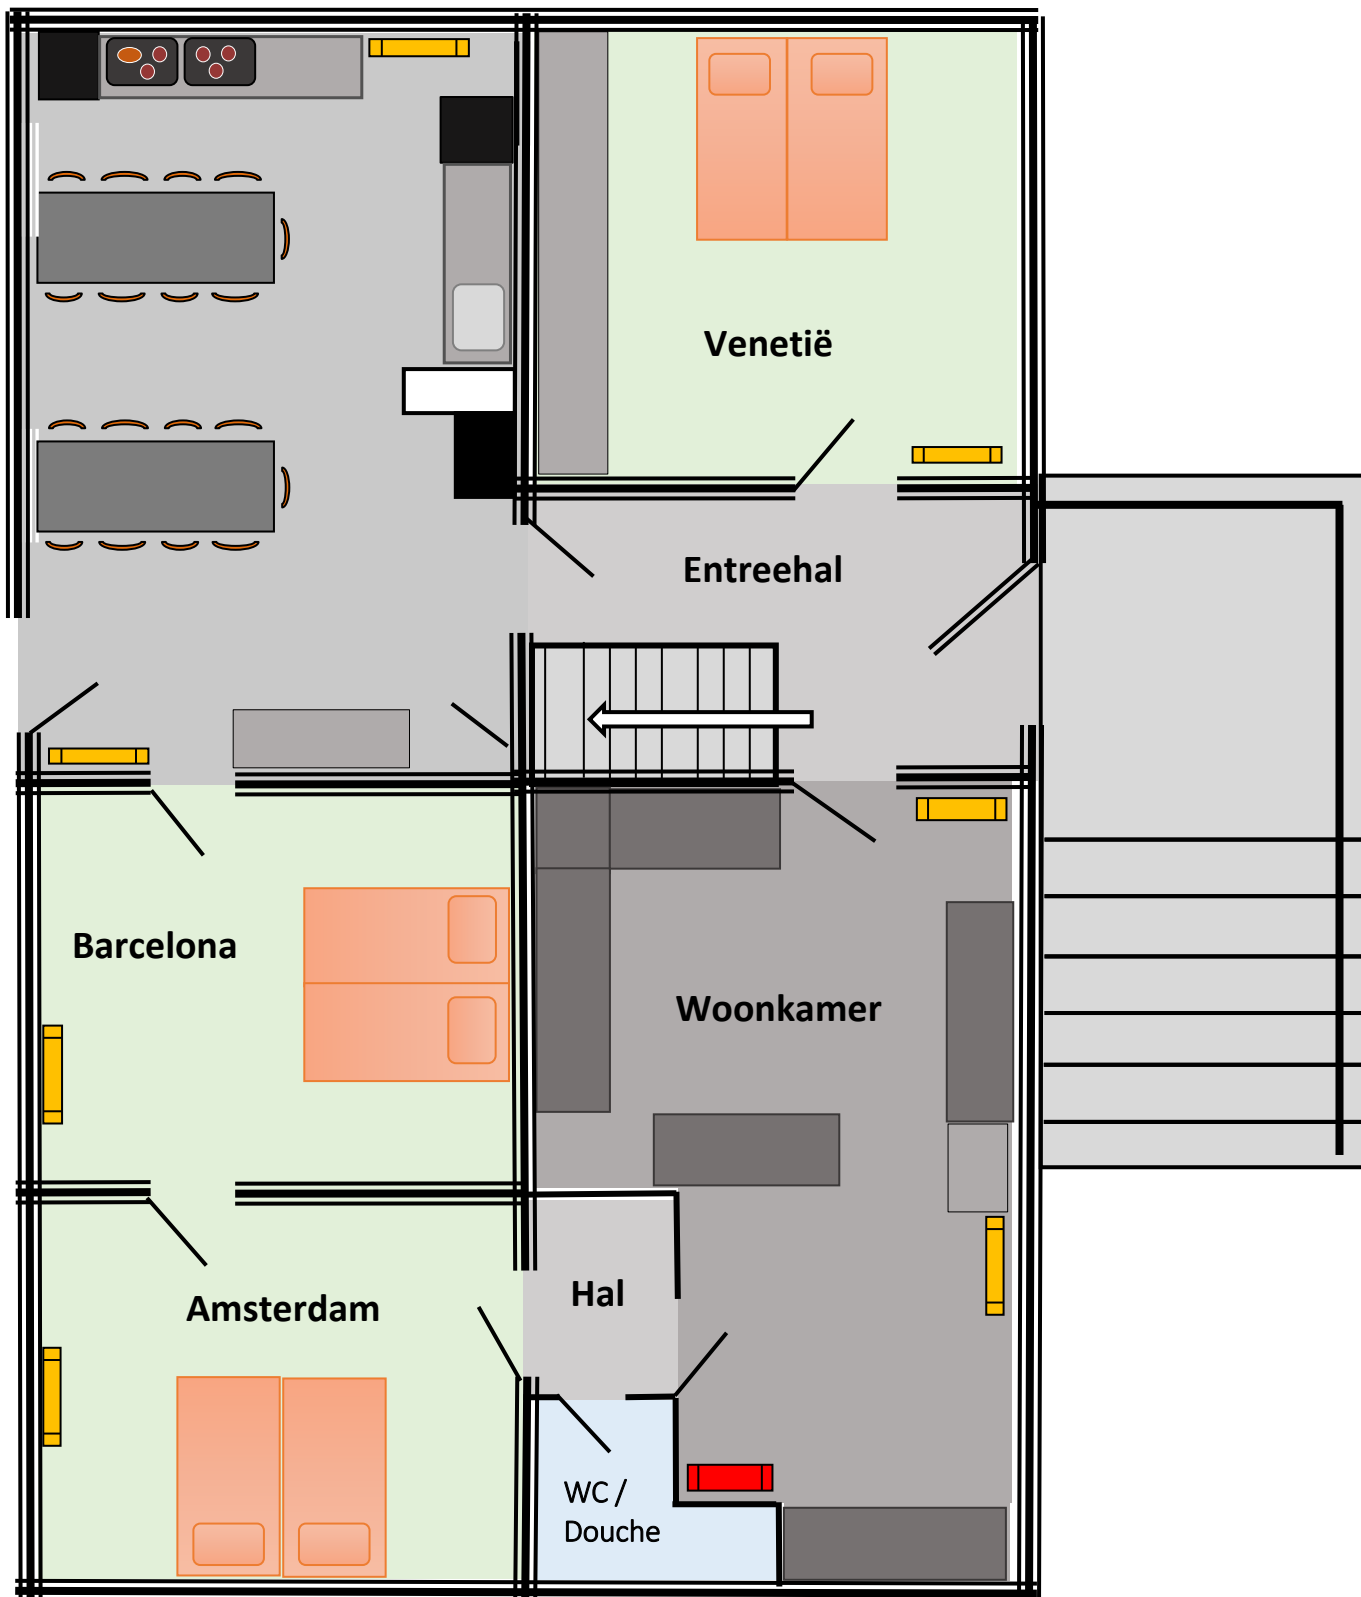

 Olsberg Nachtspeicher Heizung

 Zibro Elektrische kachel