


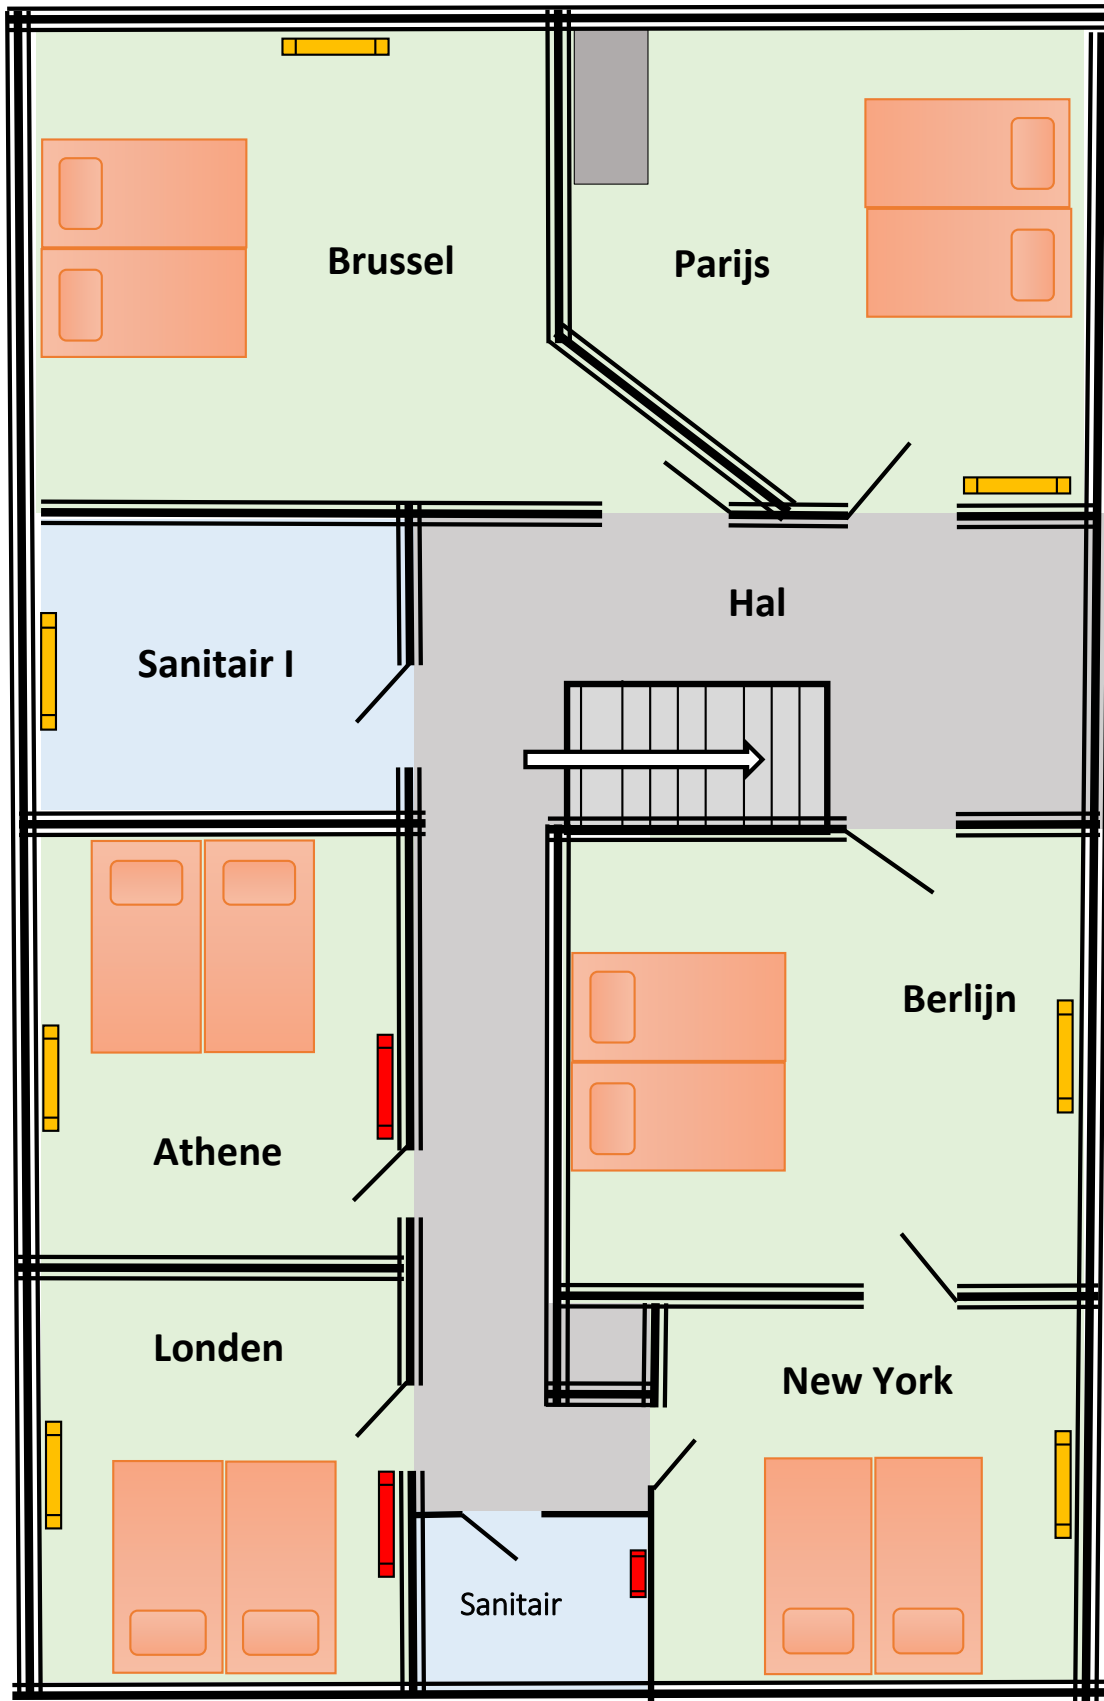

Schaal: 1:1000



-  Alternativ Elektroherd
-  Olsberg Nachtspeicher